


TOP PLAN AT LEVEL E +7.40M  
SCALE 1:75

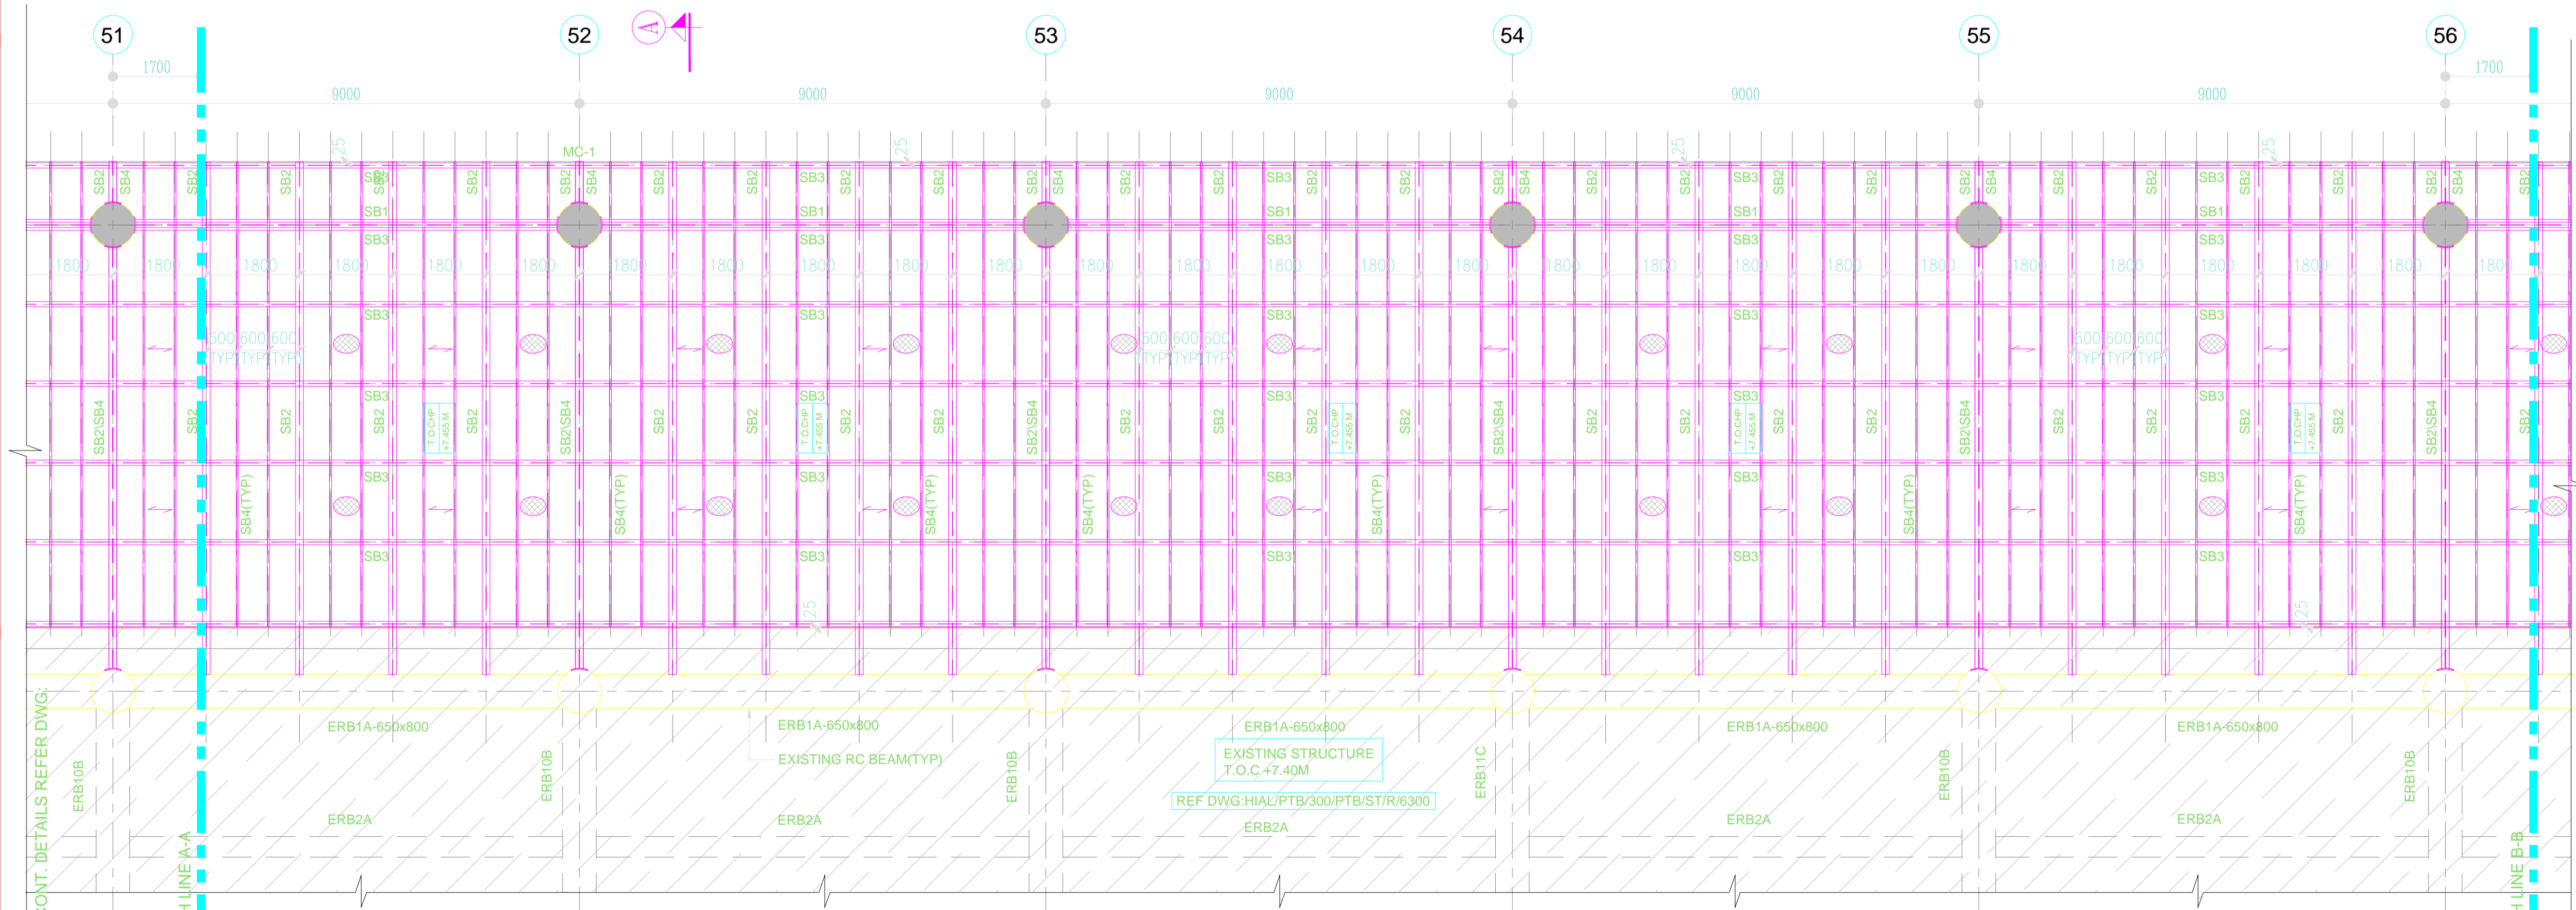

FOR CONTINUOUS DETAILS REFER DWG: HIAL/EXT2015/AN-II 002



TOP PLAN AT LEVEL E +7.40M  
SCALE 1:75



FOR CONT. DETAILS REFER DWG: